


SITE DEVELOPMENT PLAN

FOR DICK BIDLACK

SUBLOT 7 OF ARCOLE SHORE
ESTATES SUBDIVISION
PLAT VOLUME I, PAGE 71

PART OF LOTS 14 & 15 OF TRACT 1
THE TOWNSHIP OF MADISON
RANGE VI, TOWNSHIP 12 OF THE
CONNECTICUT WESTERN RESERVE
COUNTY OF LAKE, STATE OF OHIO

20 FEBRUARY 1997 SCALE 1 In. = 20 ft.

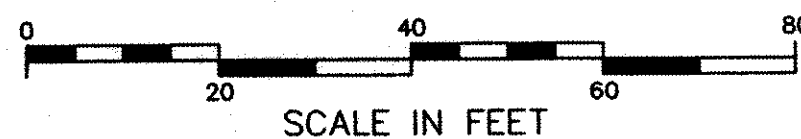


LEGEND

- R/W ————— DENOTES ROAD RIGHT OF WAY
- P ————— DENOTES PROPERTY LINE
- CL ————— DENOTES CENTERLINE OF ROAD
- DENOTES 1/2" Ø IRON PIN SET (CAPPED "PETER 6420")
- DENOTES IRON PIN FOUND
- 99— DENOTES EXISTING CONTOUR ELEVATION
- 98— DENOTES PROPOSED CONTOUR ELEVATION
- SMH DENOTES SANITARY MAN HOLE
- 95.9 DENOTES EXISTING ELEVATION
- 96.0 DENOTES PROPOSED ELEVATION


NOTES

ALL BEARINGS USED HEREON ARE TO AN ASSUMED MERIDIAN
AND ARE USED TO REPRESENT ANGULAR MEASUREMENT ONLY

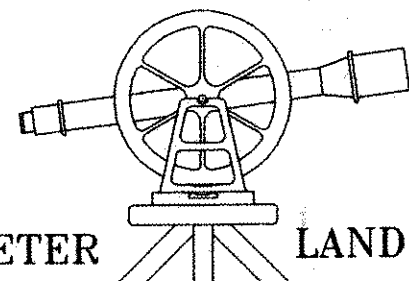

JIM PETER LAND SURVEY

Jim Peter Land Survey
4759 Crosby-Cook Road
Rome, Ohio 44085
(216) 294-2187

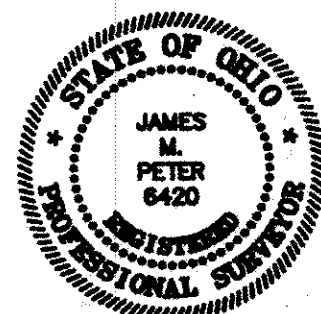


James M. Peter
JAMES M. PETER
REGISTERED LAND SURVEYOR • 6420

I, THE UNDERSIGNED, DO HEREBY CERTIFY
THAT THE TOPOGRAPHY SHOWN HEREON,
INDICATED BY ONE FOOT CONTOURS,
REPRESENTS AN ACTUAL FIELD TOPO-
GRAPHIC SURVEY MADE BY ME, AND
THAT THE ELEVATIONS AS SHOWN HEREON
EXISTED ON THE 13th DAY OF FEBRUARY,
NINETEEN HUNDRED AND NINETY SEVEN.

N

ASSUMED

BENCH MARK
RIM OF SAN. MAN HOLE
ELEVATION = 95.78 ft.

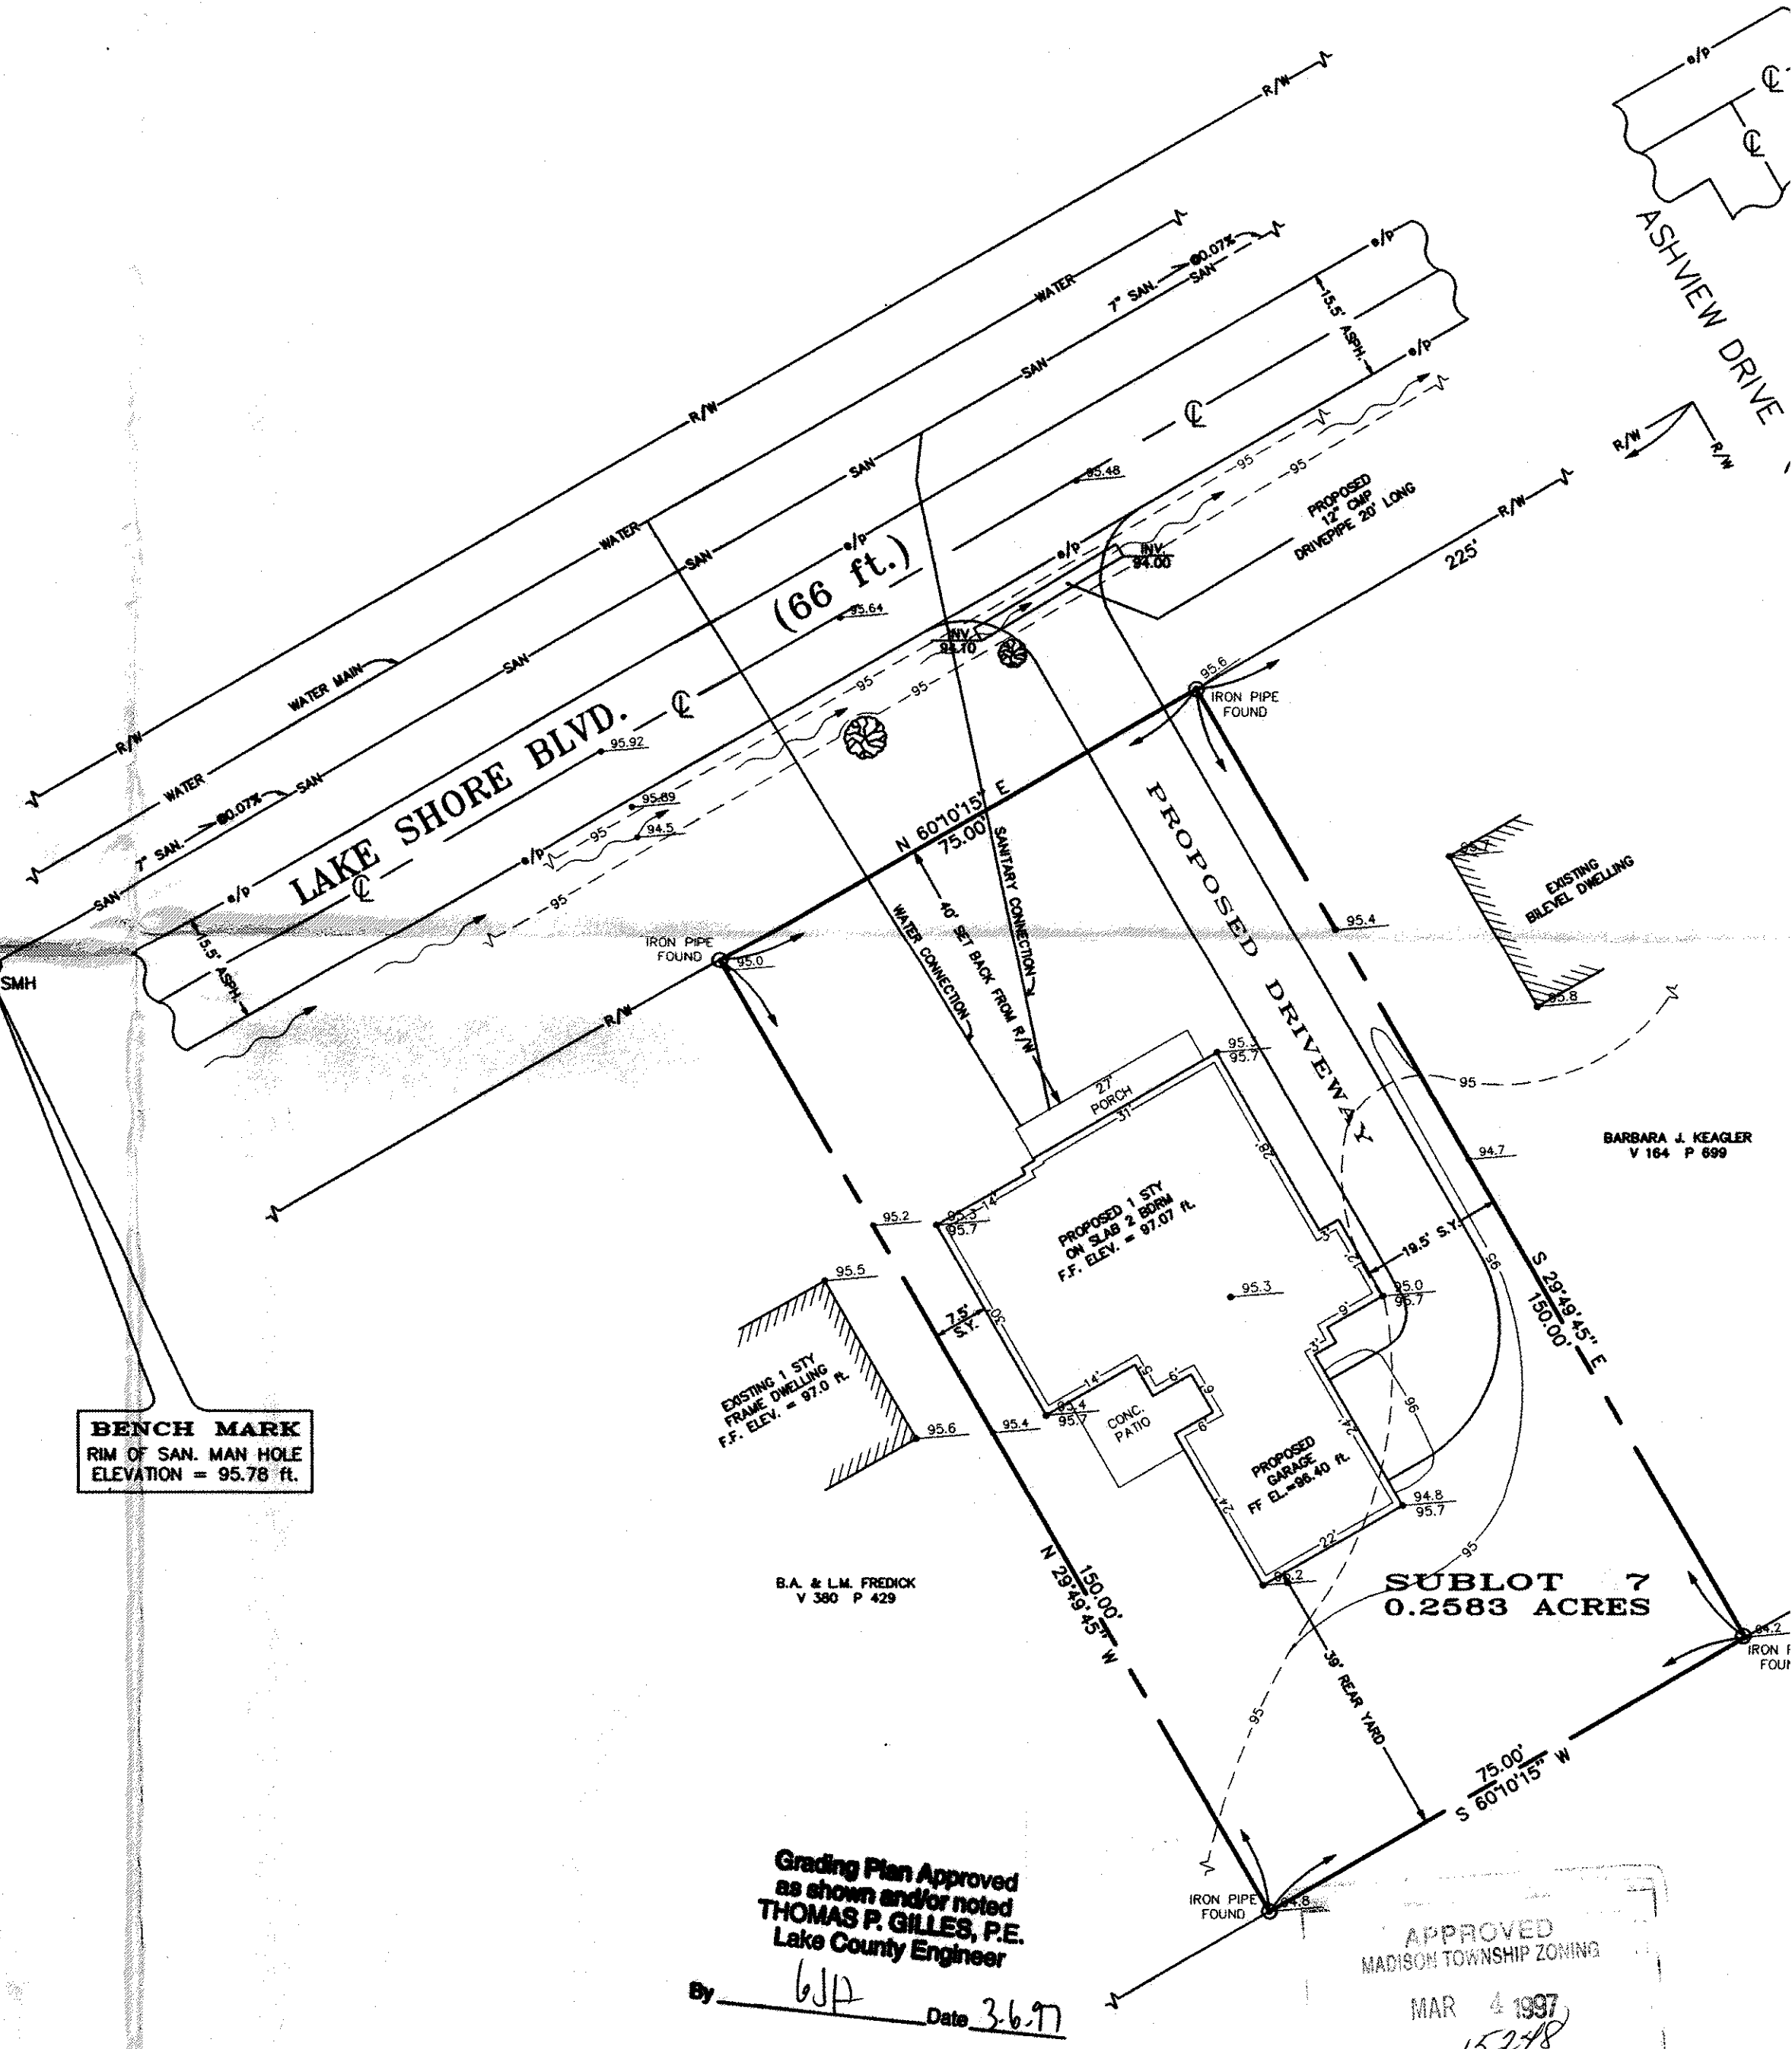

Grading Plan Approved
as shown and/or noted
THOMAS P. GILLES, P.E.
Lake County Engineer

By *GJP* Date 3-6-97

APPROVED
MADISON TOWNSHIP ZONING

MAR 4 1997

PERMIT 15248
ZONING INSPECTOR *[Signature]*

DWG # 9